


BUILT BY:
THE
CONSTRUCTION, INC.

THE TIMBERS
OF ESTES
-BUILDING FOUR-

WEST ELEVATION
RENDERED BY:
M. THEISS

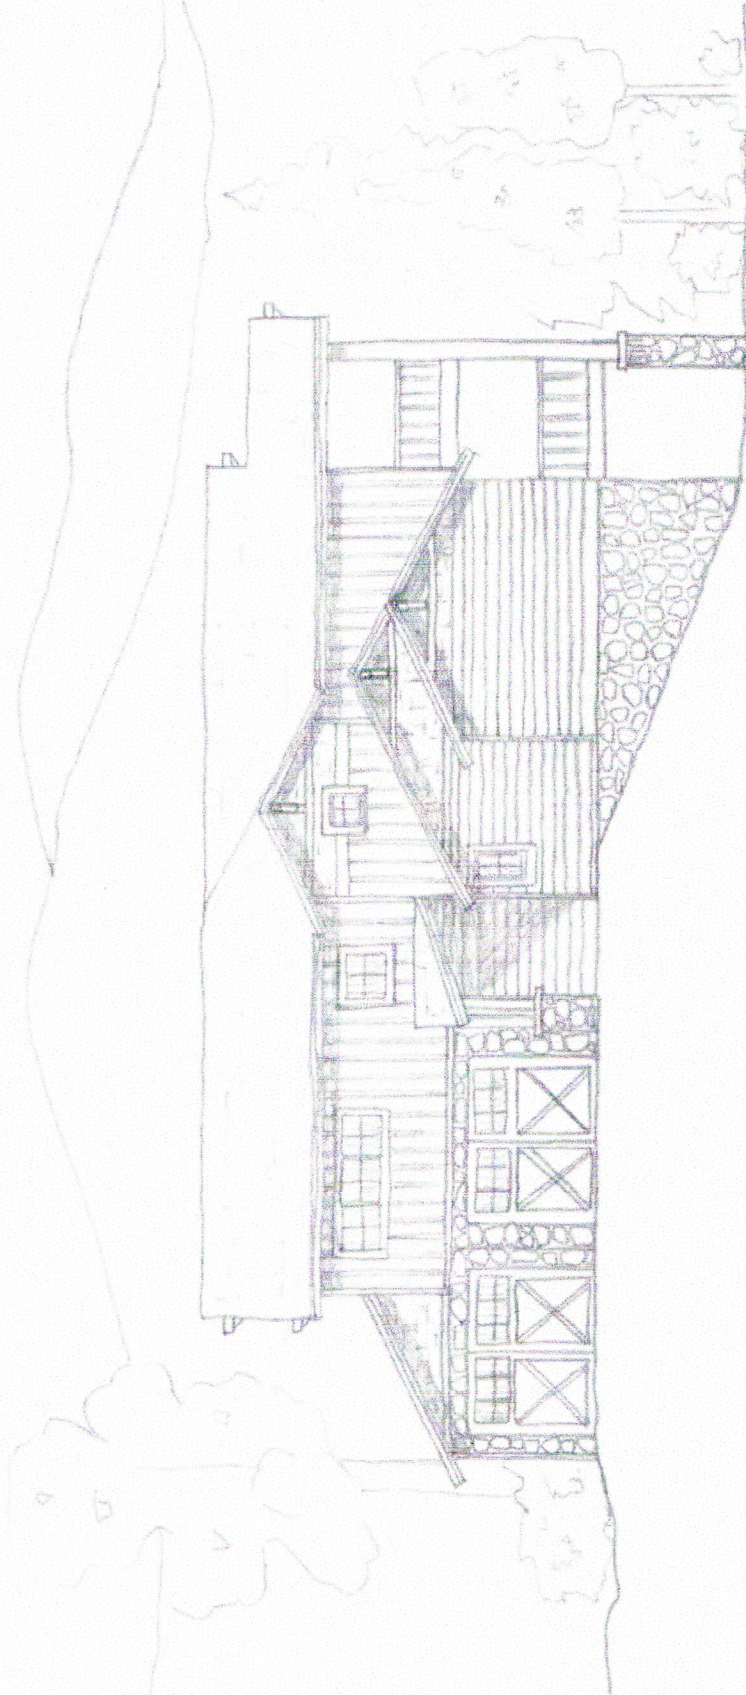


BUILT BY:
THEISS
CONSTRUCTION, INC.


THE TIMBERS OF SEBES
BUILDING FOUR.

NORTH ELEVATION
RENDERED BY M. THEISS


Main Floor Plan for Building # 4

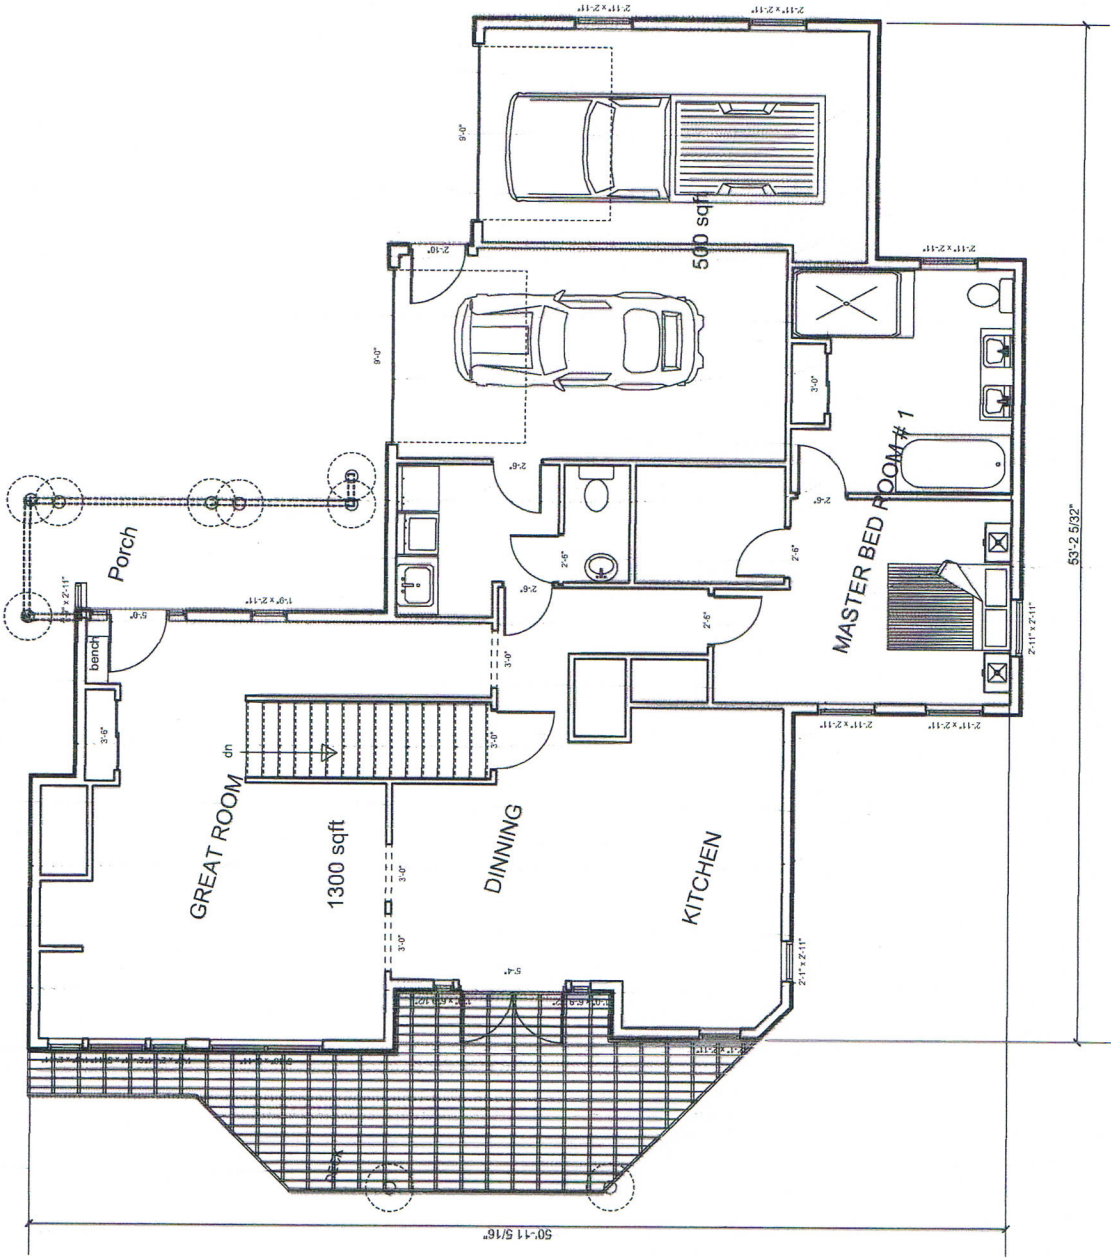


Basement Floor Plan of Building # 4

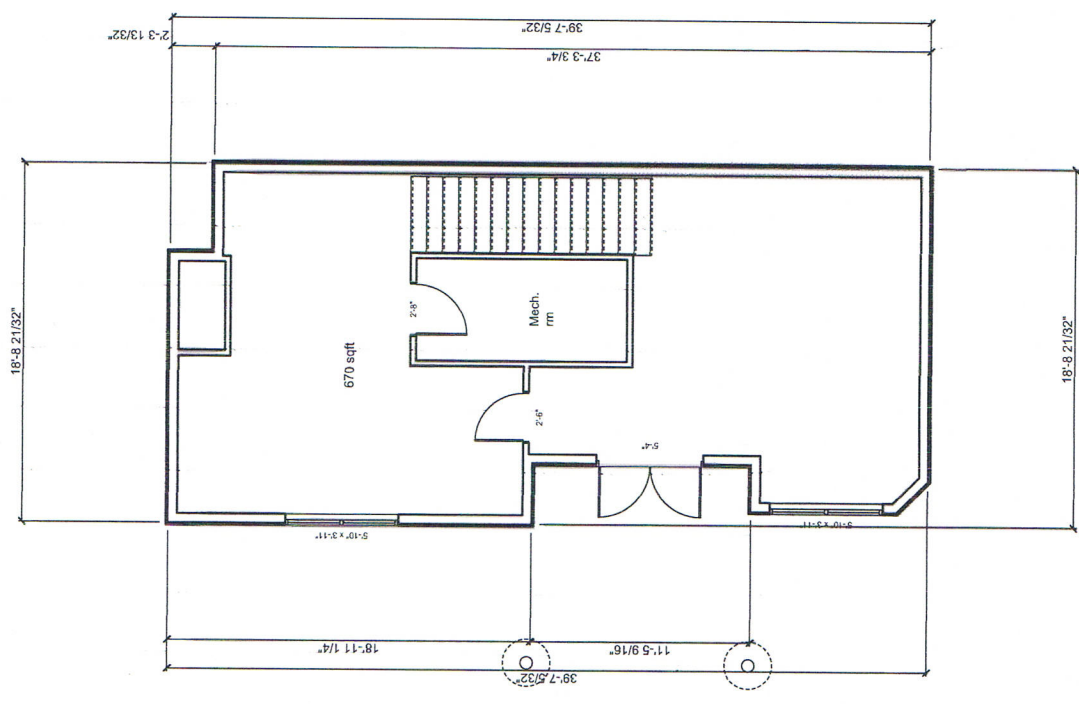


East Elevation of Building # 4

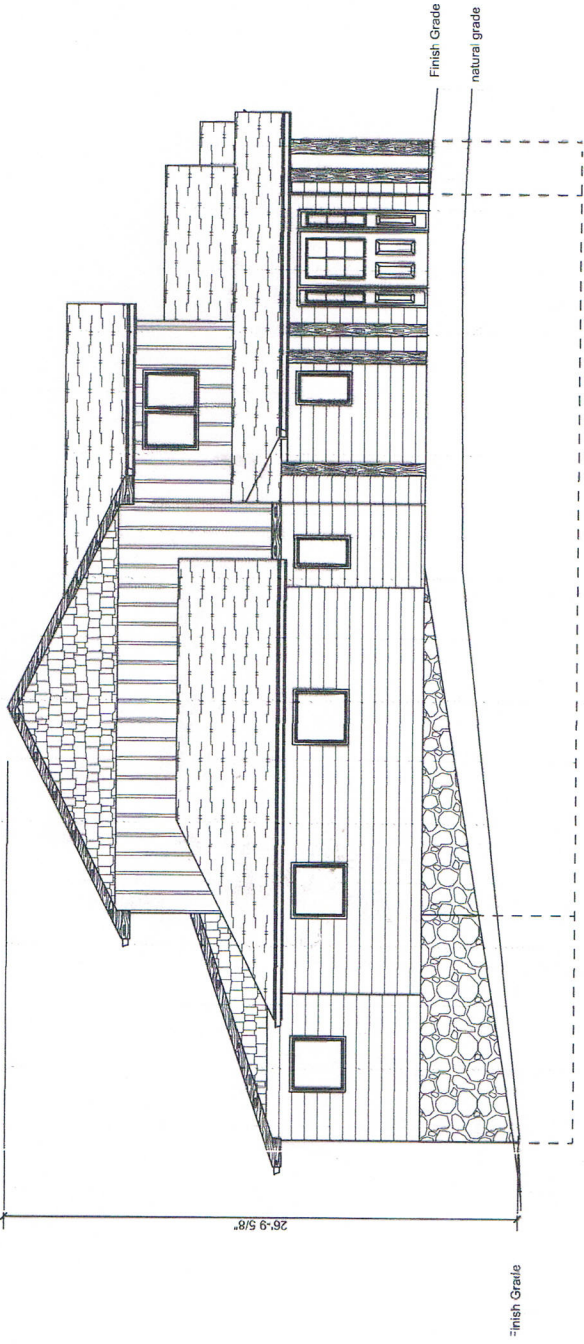

West Elevation of Building # 4

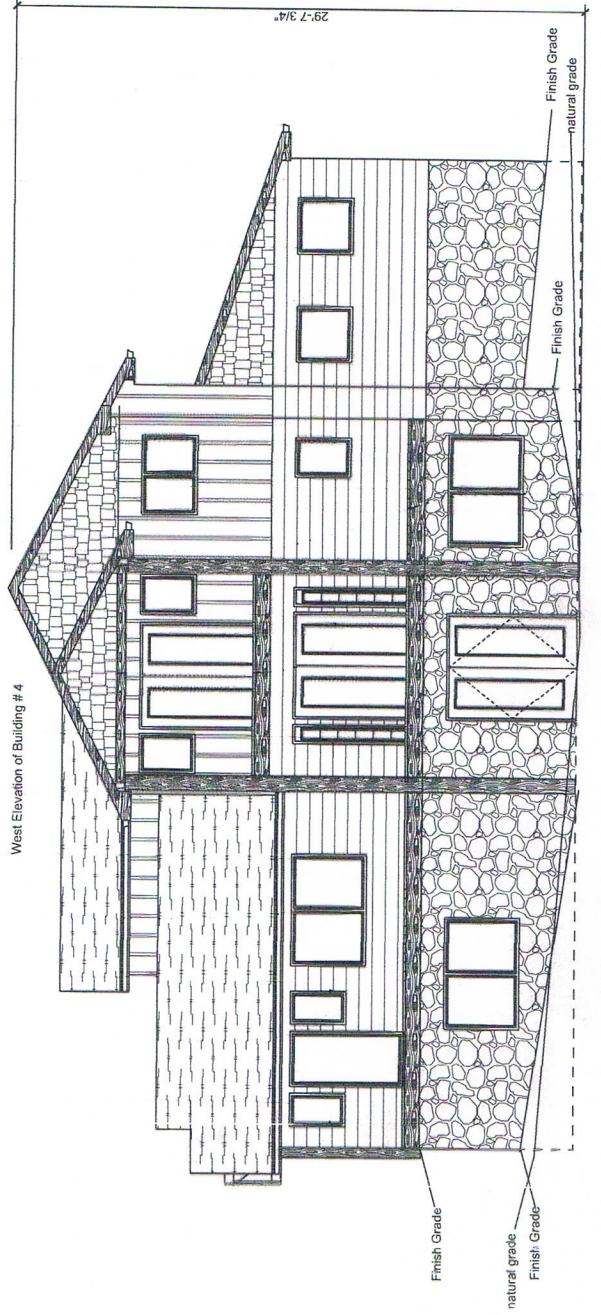

North Elevation of Building # 4 Scale 1" = 10'

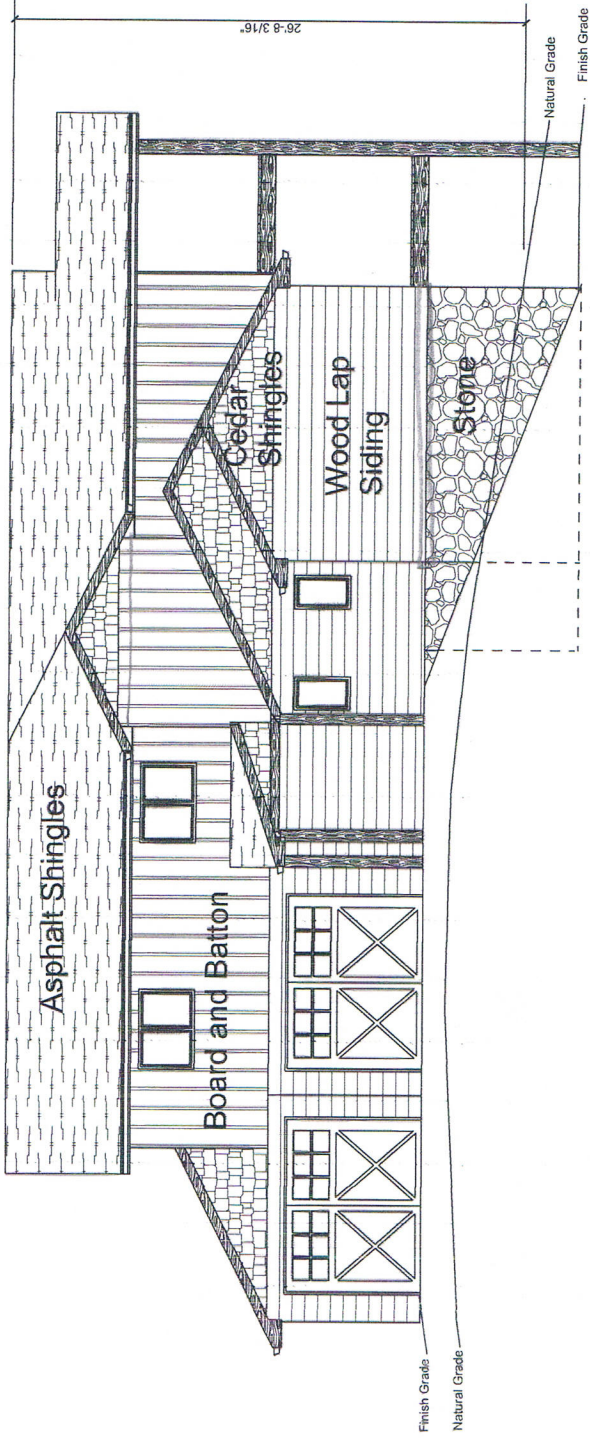

South Elevation of Building # 4

